





 



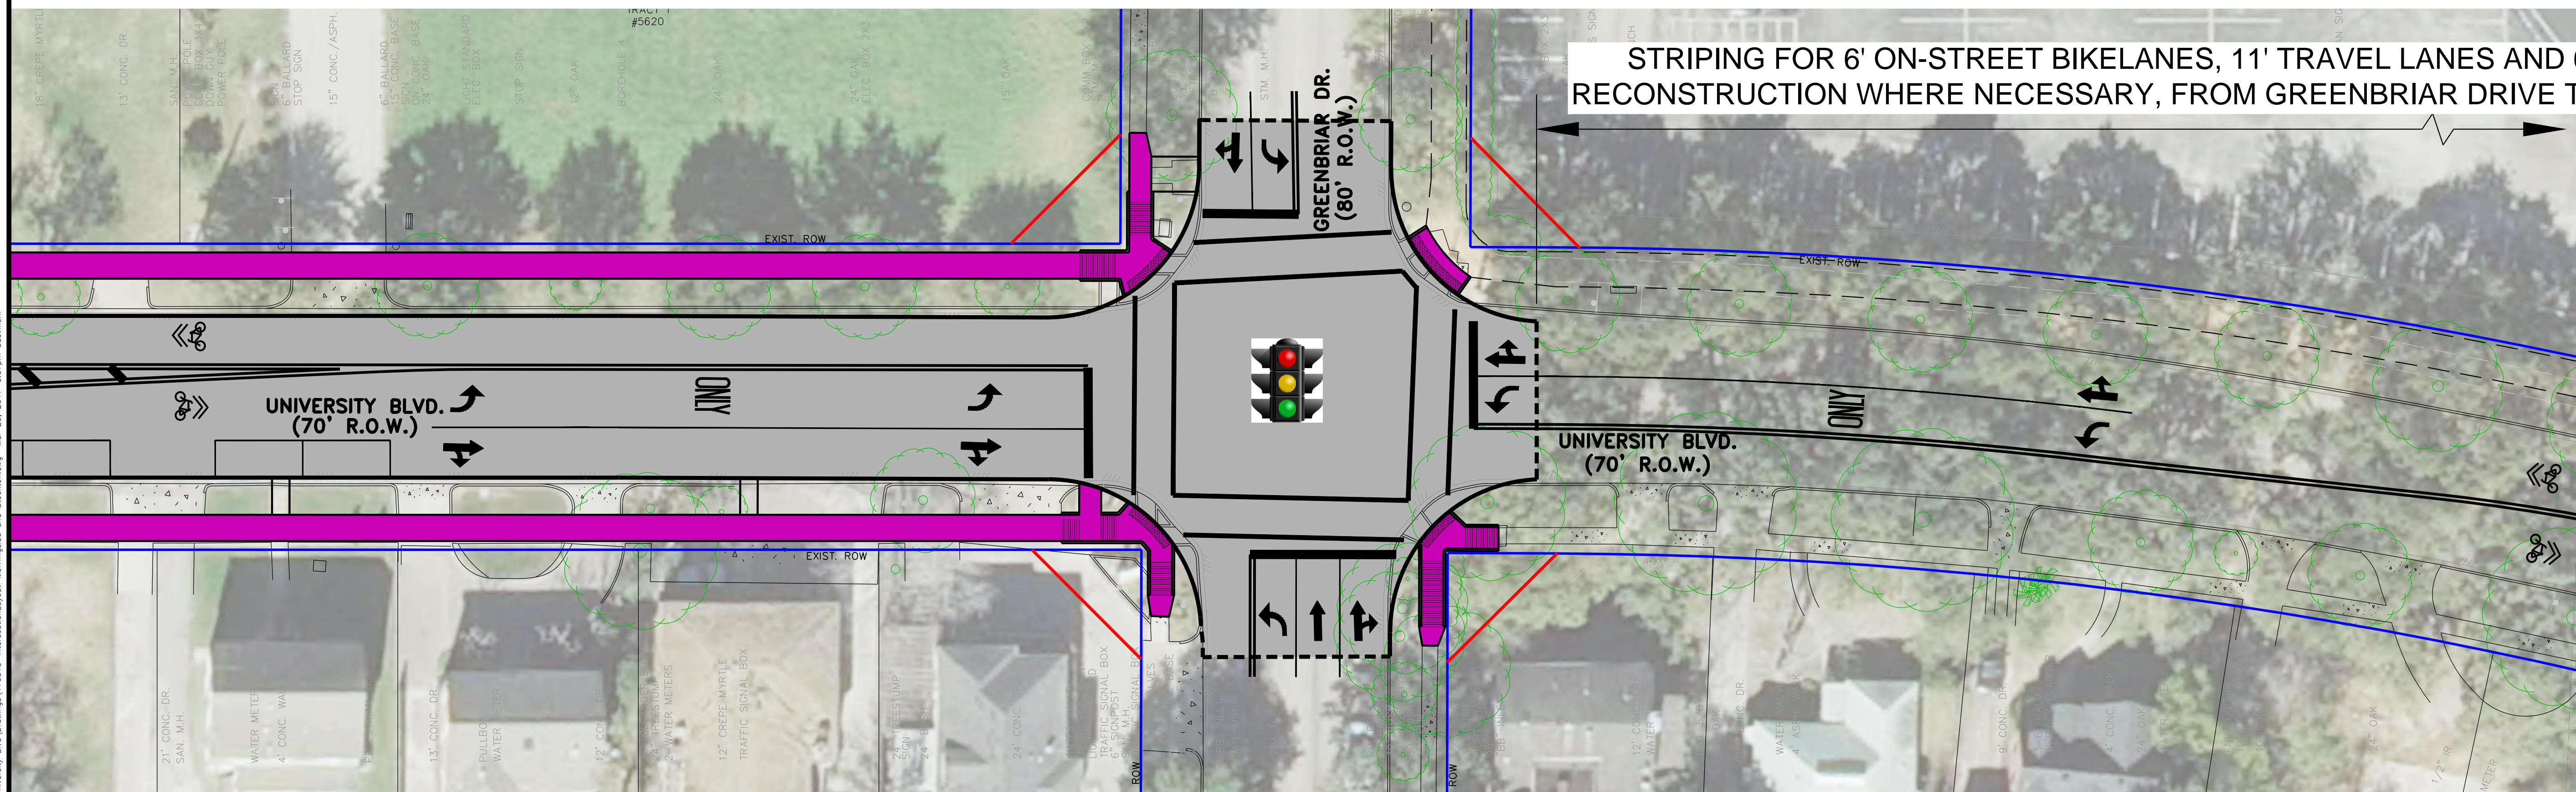
EXISTING GREENBRIAR DRIVE INTERSECTION

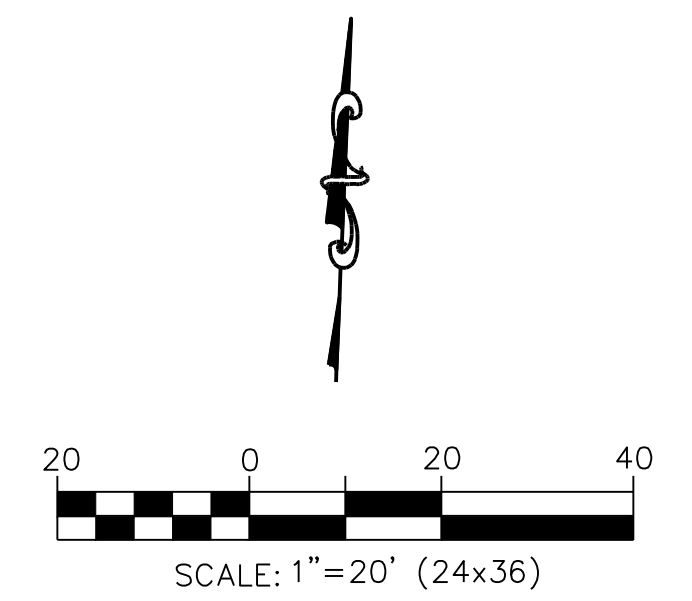

LEGEND:

-  PROP/RECONSTRUCTED TRAFFIC SIGNAL
-  PROP PAVEMENT BACK OF CURB
-  PROP PAVEMENT EDGE
-  PROP CONC. PVMT.
-  PROP SIDEWALK
-  EXISTING R.O.W.
-  PROP R.O.W.

PROPOSED GREENBRIAR DRIVE INTERSECTION



GCE ENGINEERING, INC.
 2505 PARK AVENUE, Phone: (281) 412-7008
 PEARLAND, TEXAS 77581 FAX: (281) 412-4623
 TBPE Registration No. F-7889

CITY OF HOUSTON
 DEPARTMENT OF PUBLIC WORKS AND ENGINEERING

UNIVERSITY BOULEVARD
 KIRBY DRIVE TO MAIN STREET
 PAVING AND DRAINAGE IMPROVEMENTS
 INTERSECTION LAYOUT
 GREENBRIAR

Project No.: GCE C-0777	Scale: 1"=20' (24X36)	SHEET NO
Date: MARCH 20, 2017		EXHIBIT 4
Drawn by: BD	Checked by: AMR	

GC Engineering, Inc. m:\Projects\C - 0777 - COH University Blvd\Drawings\170215-IntersectionLayout-MainStreet.dwg Mar 20, 2017 - 10:07am bshelton